


4.00		14.76 ⁸		6.23 ²
4.00		9.08		6.23 ²
400	33	8.42	33	3.00
	33	7.22	153	17 ³ TREPPE 405
		420	120	383 ⁸
			230	113 ²
				185
				110
				20 ⁴ 172 ⁴
				323 ²
				33

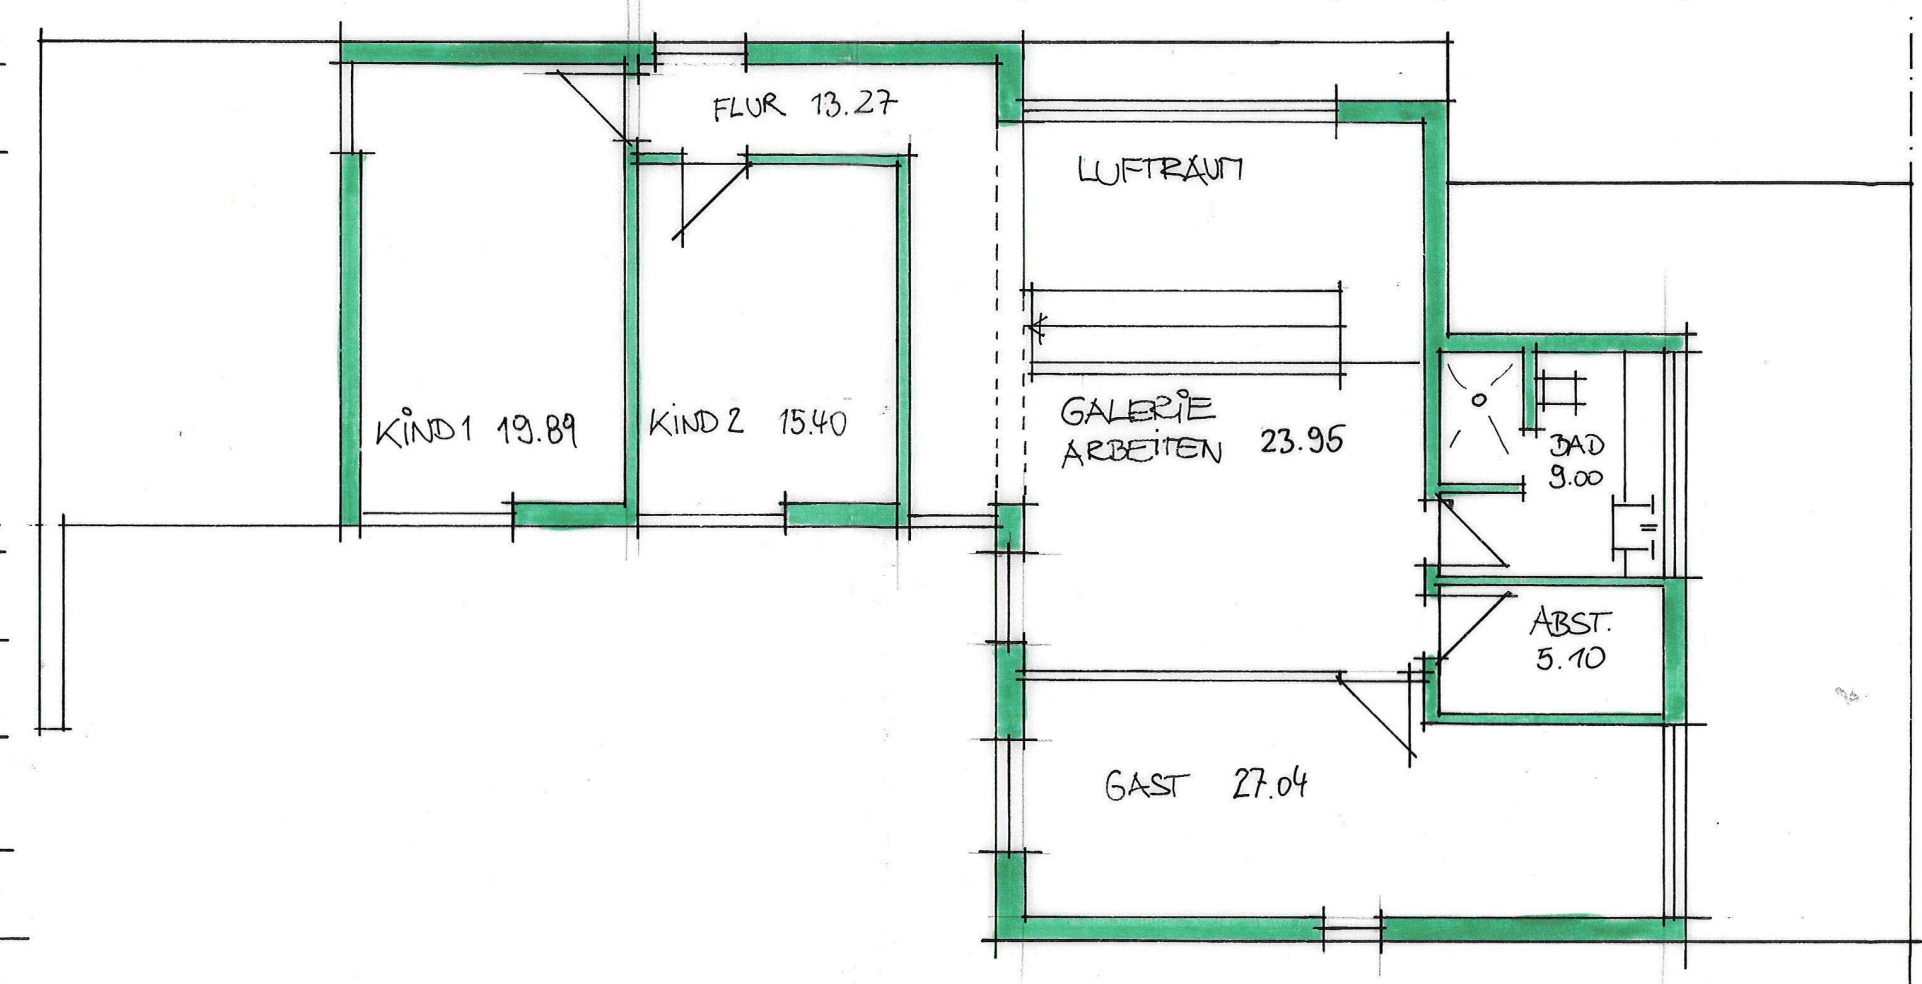

33	263	196	3.00	33	300	75
31	80	12	3.98	100	217	33
28	320	12	113	12	172.5	33
33	263	12	172	12	300	33
	263	12	172	12	300	33
		8.25			300	75
						7125

WOHNFLÄCHE
113,65 m²

4.00	33	200	161	200	161	120	4.28 ⁸	80	4.16 ²	300
4.00	33	230	340 ⁶	20 ⁴	230	340 ⁶	20 ⁴	120	33	6018
400								33	20 ⁴	3.02 ⁸
								33	9.25	33
										3.00
										1275

BV BRACHTENBACH & ZITMER
BOCKWEG HOVELANGE
GRUNDRISS OBERGESCHOSS
2. VORENTWURF 06.05.2010
M: 1:100
MICHAEL WIT
ARCHITECT